




ANAPUNI LOOP

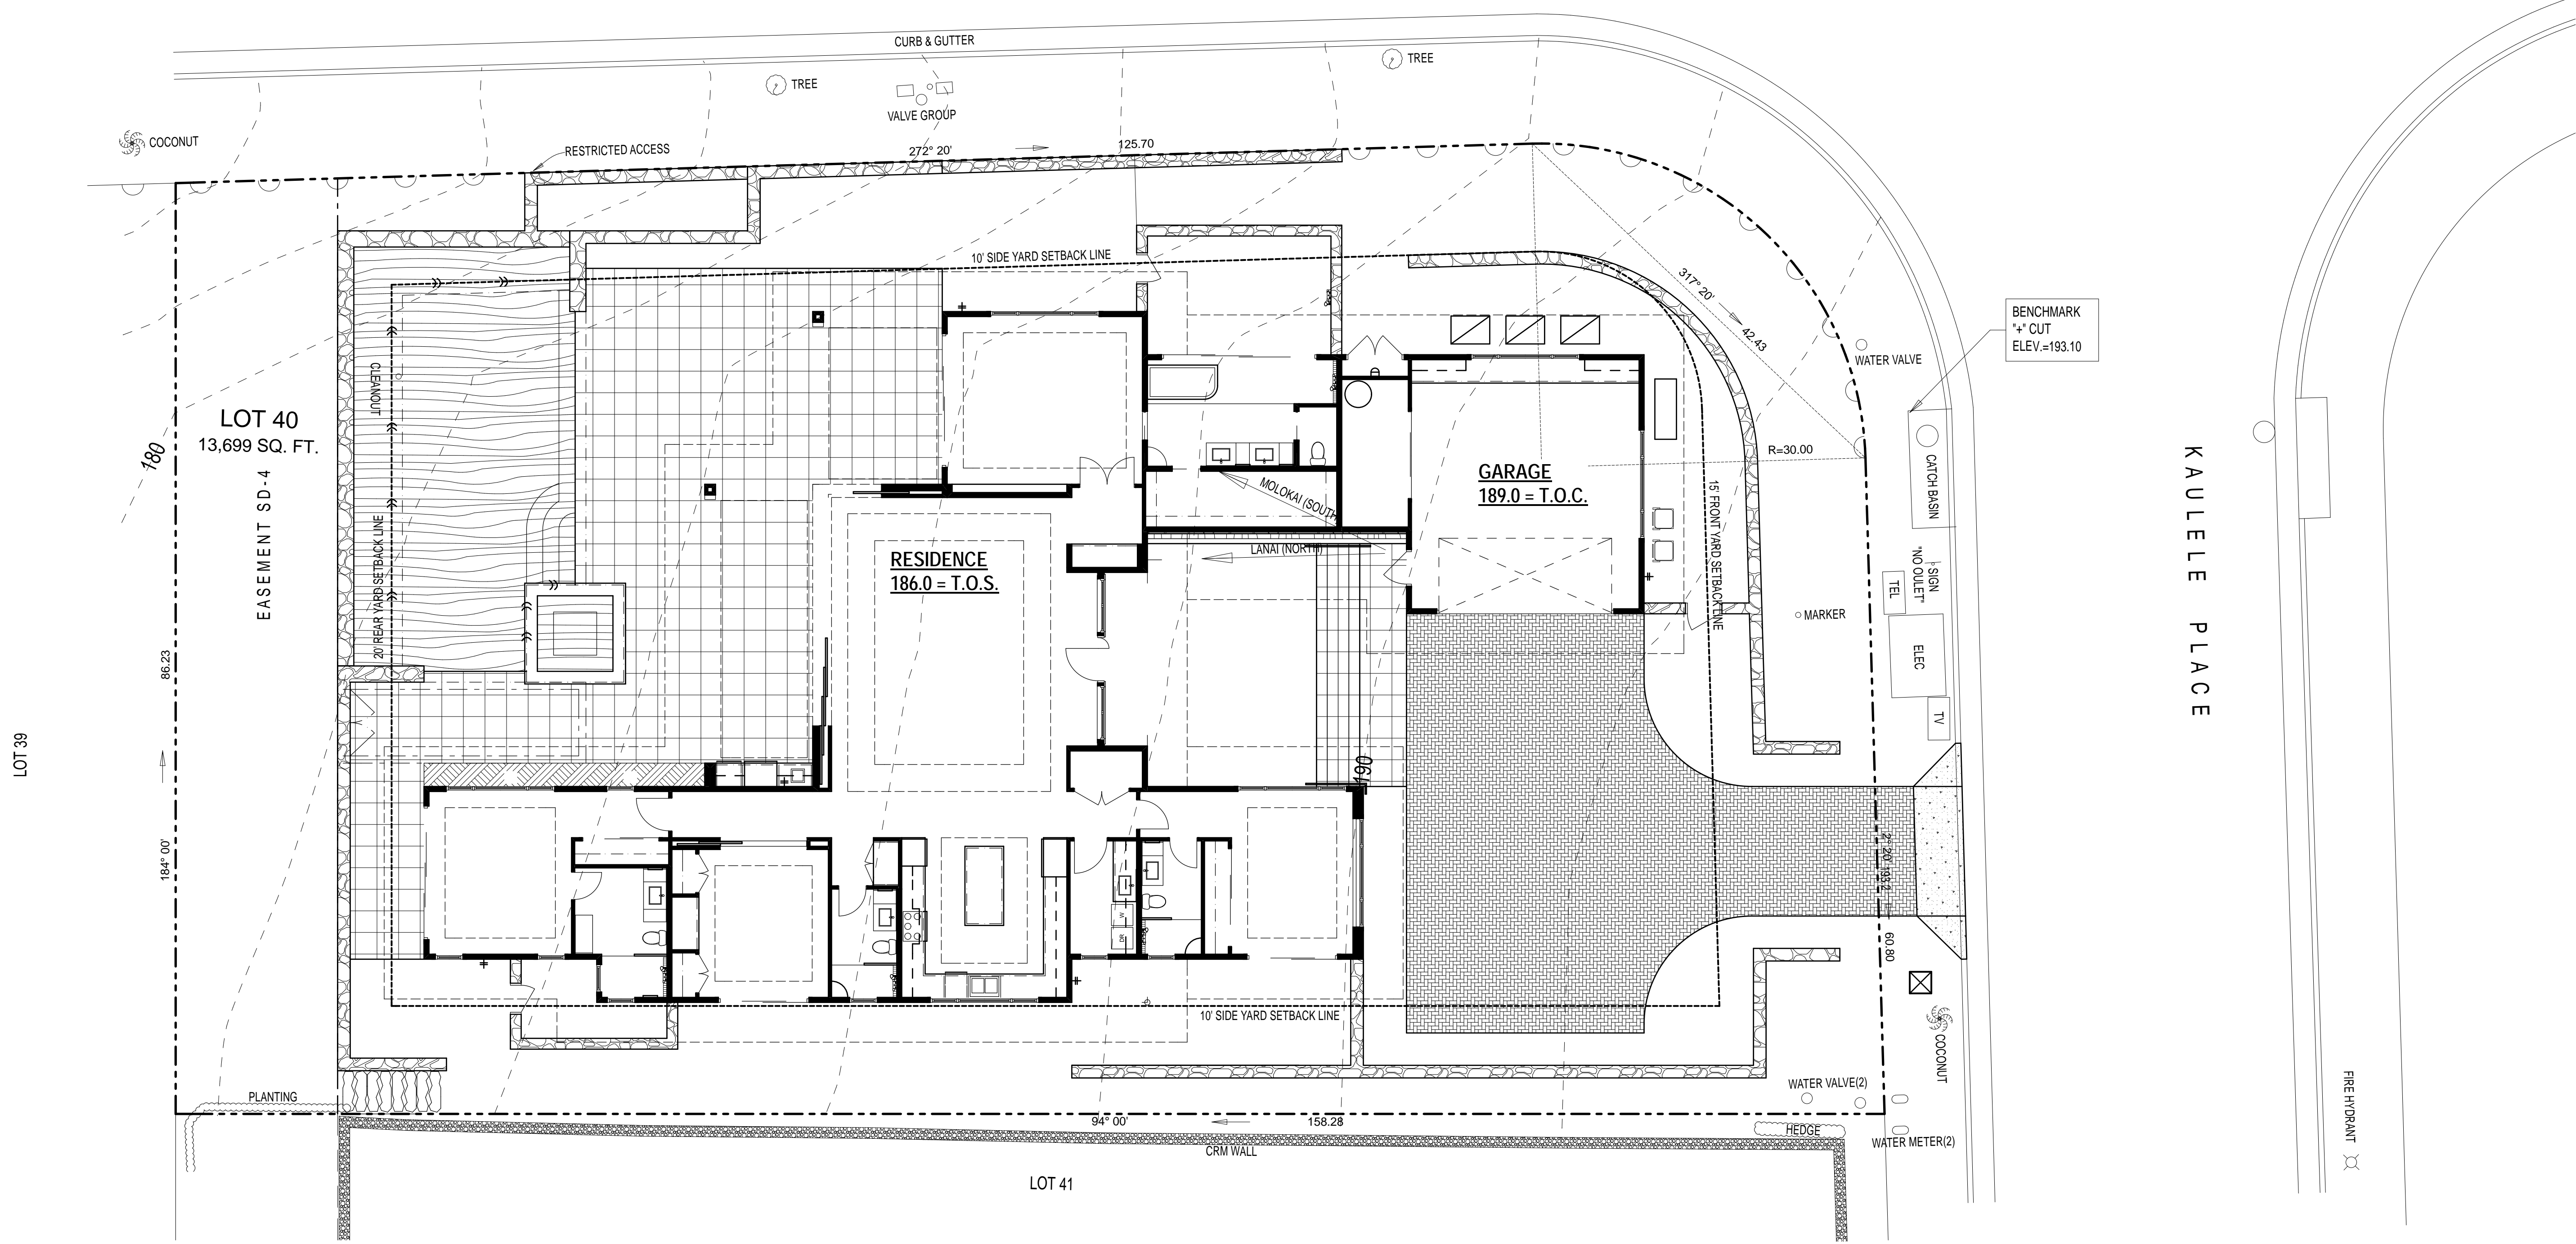


KAULELE PLACE

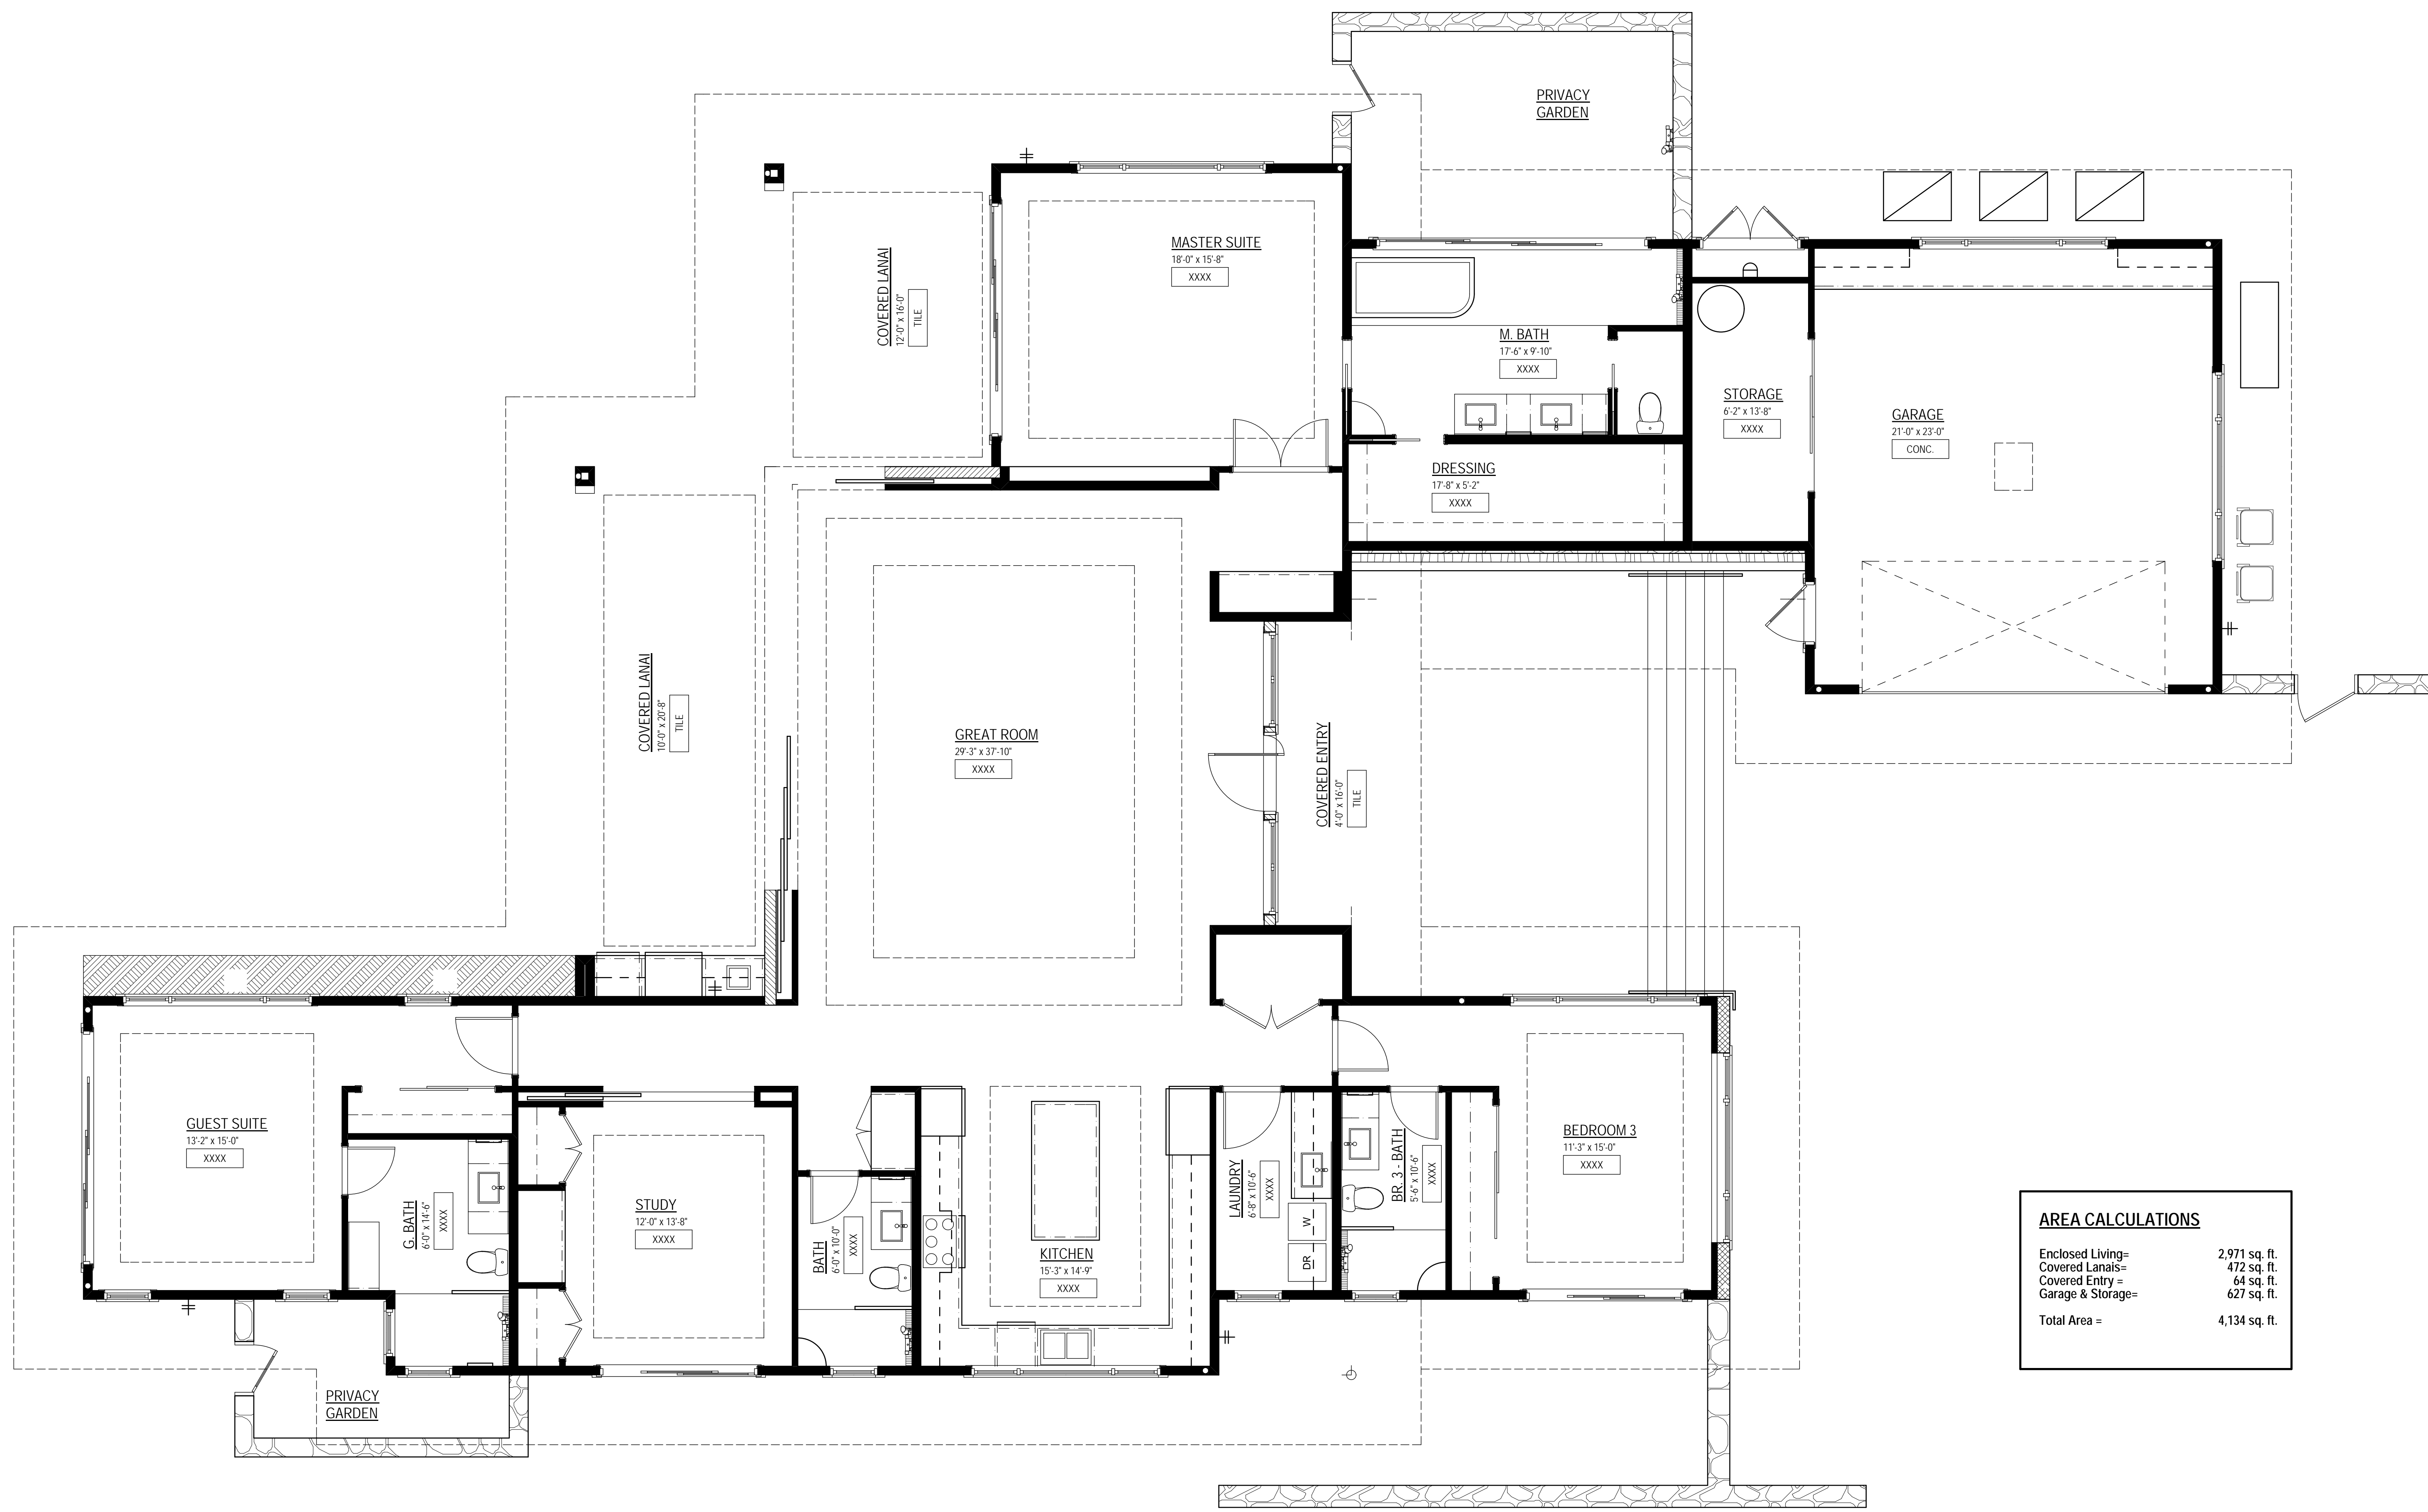


AREA CALCULATIONS	
Enclosed Living=	2,971 sq. ft.
Covered Lanais=	472 sq. ft.
Covered Entry =	64 sq. ft.
Garage & Storage=	627 sq. ft.
Total Area =	4,134 sq. ft.

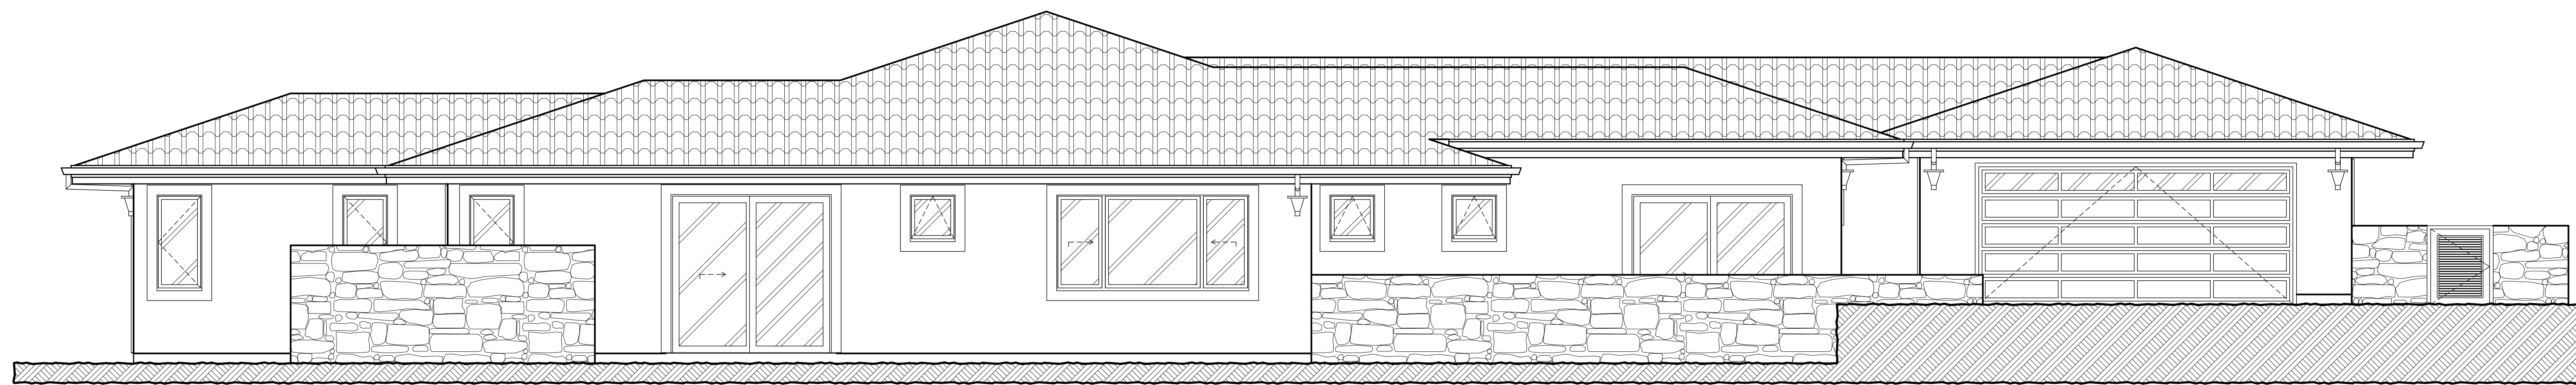


4 Left Elevation
Scale: 1/4" = 1'-0"

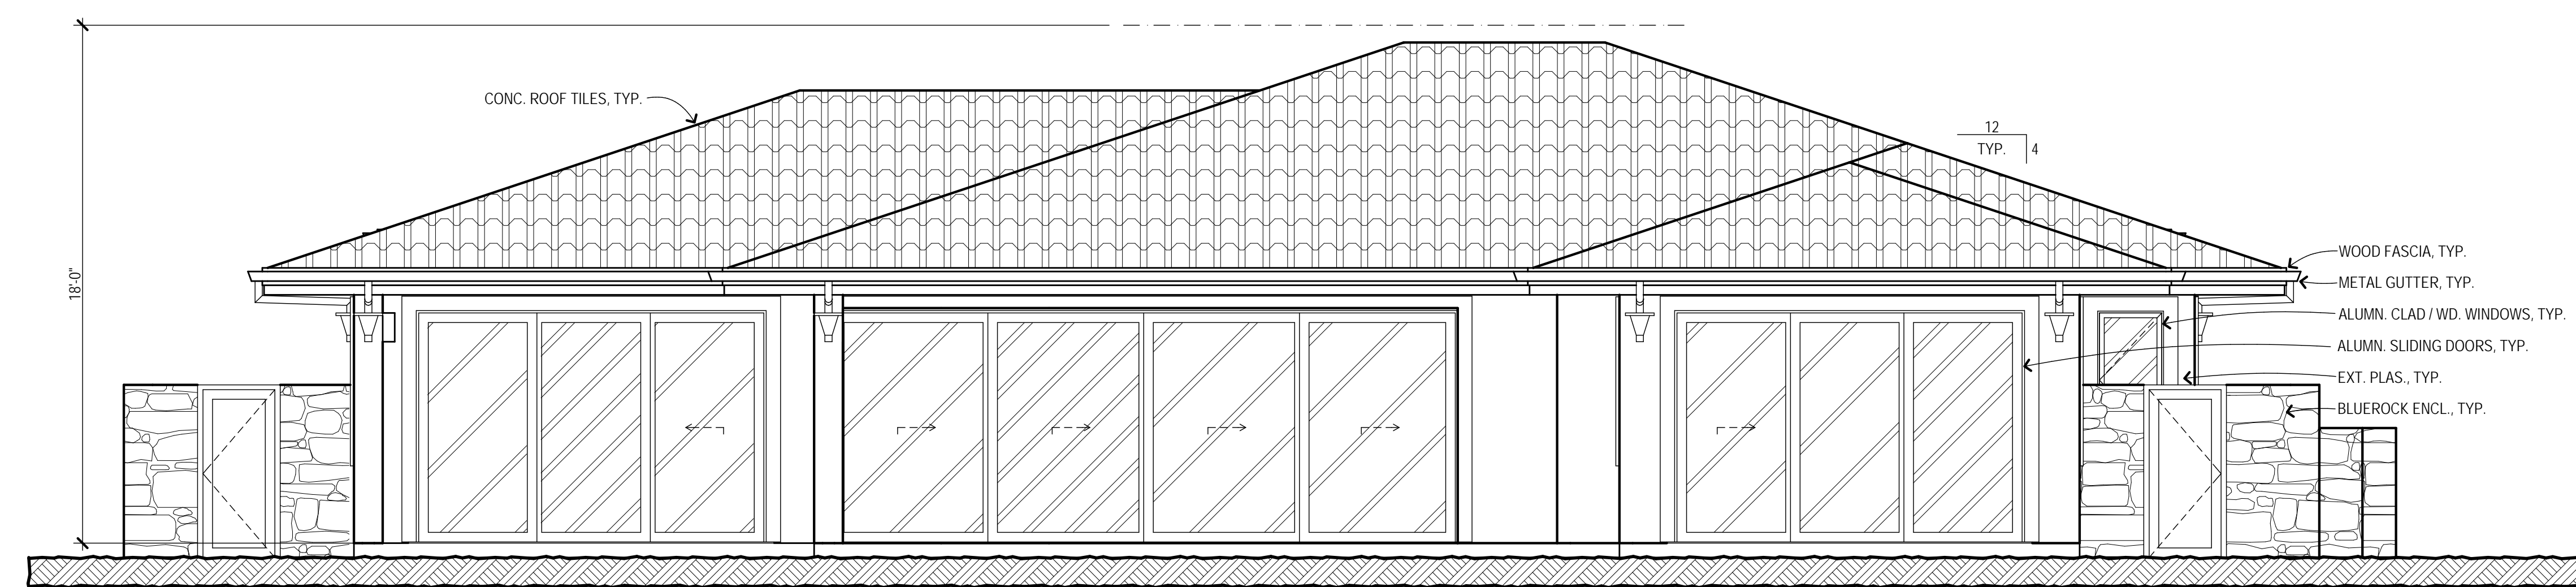

3 Back Elevation
Scale: 1/4" = 1'-0"

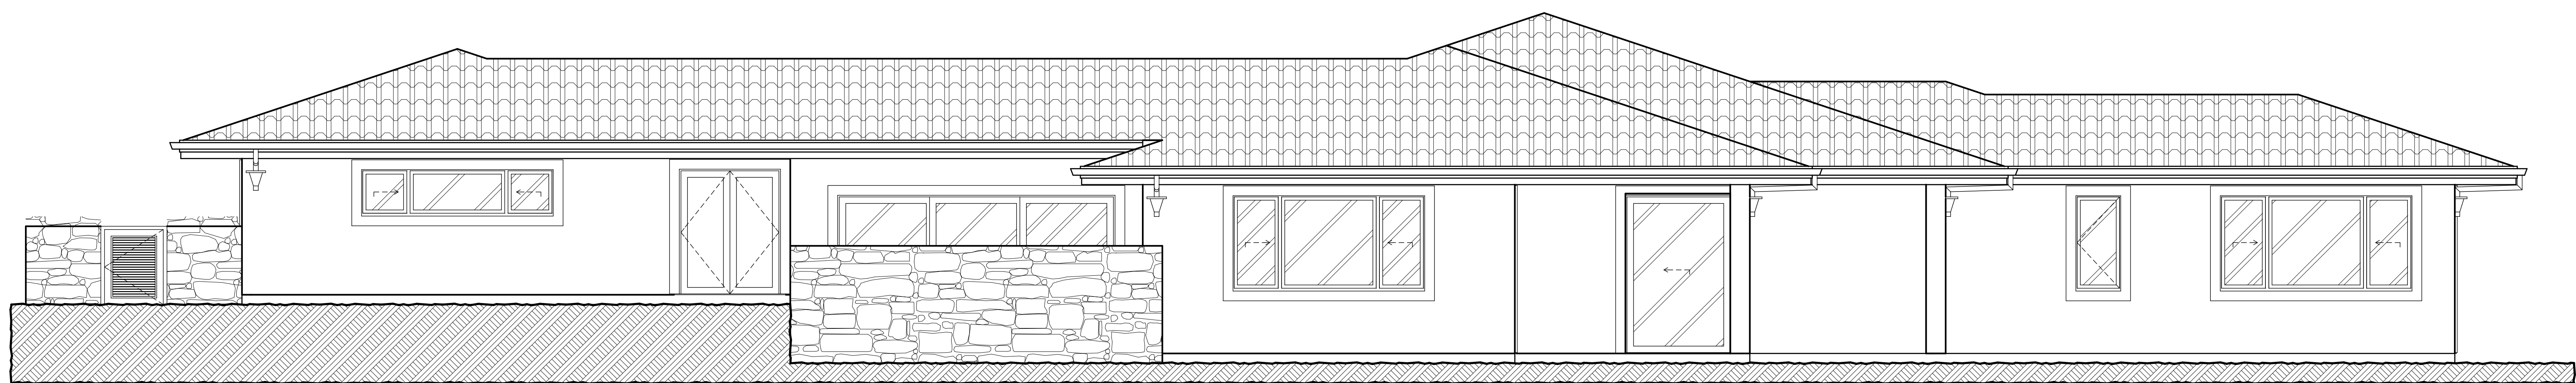

2 Right Elevation
Scale: 1/4" = 1'-0"

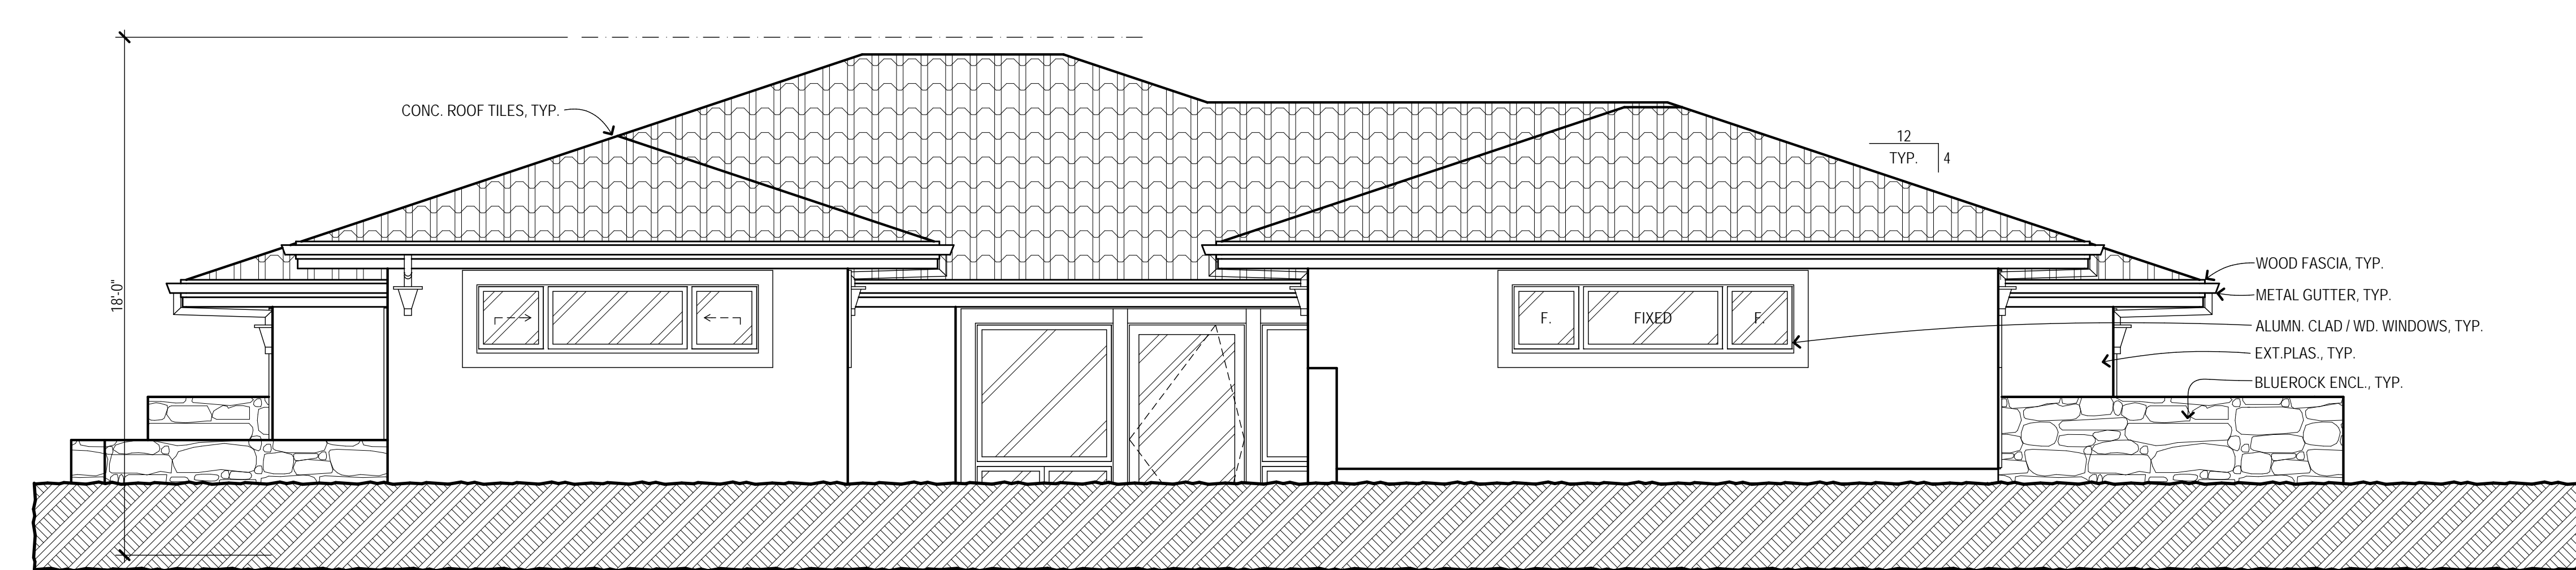

1 Front Elevation
Scale: 1/4" = 1'-0"